


**NAME OF WORK :- Construction Of Three Room At \_\_\_\_\_ At Ashti  
Tq.Ashti Dist.Beed**

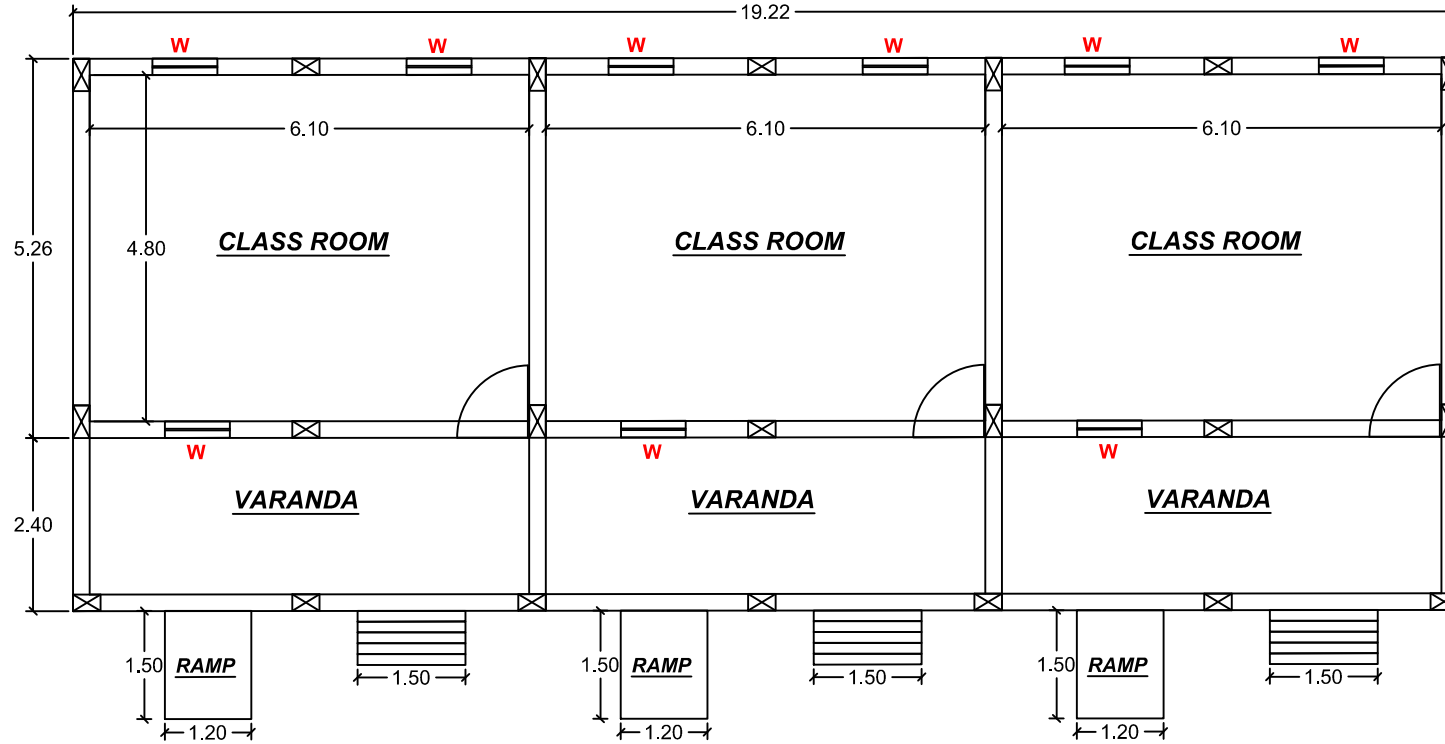

Deputy Engineer  
ZP Works Sub Div.Ashti